


Roof upper level

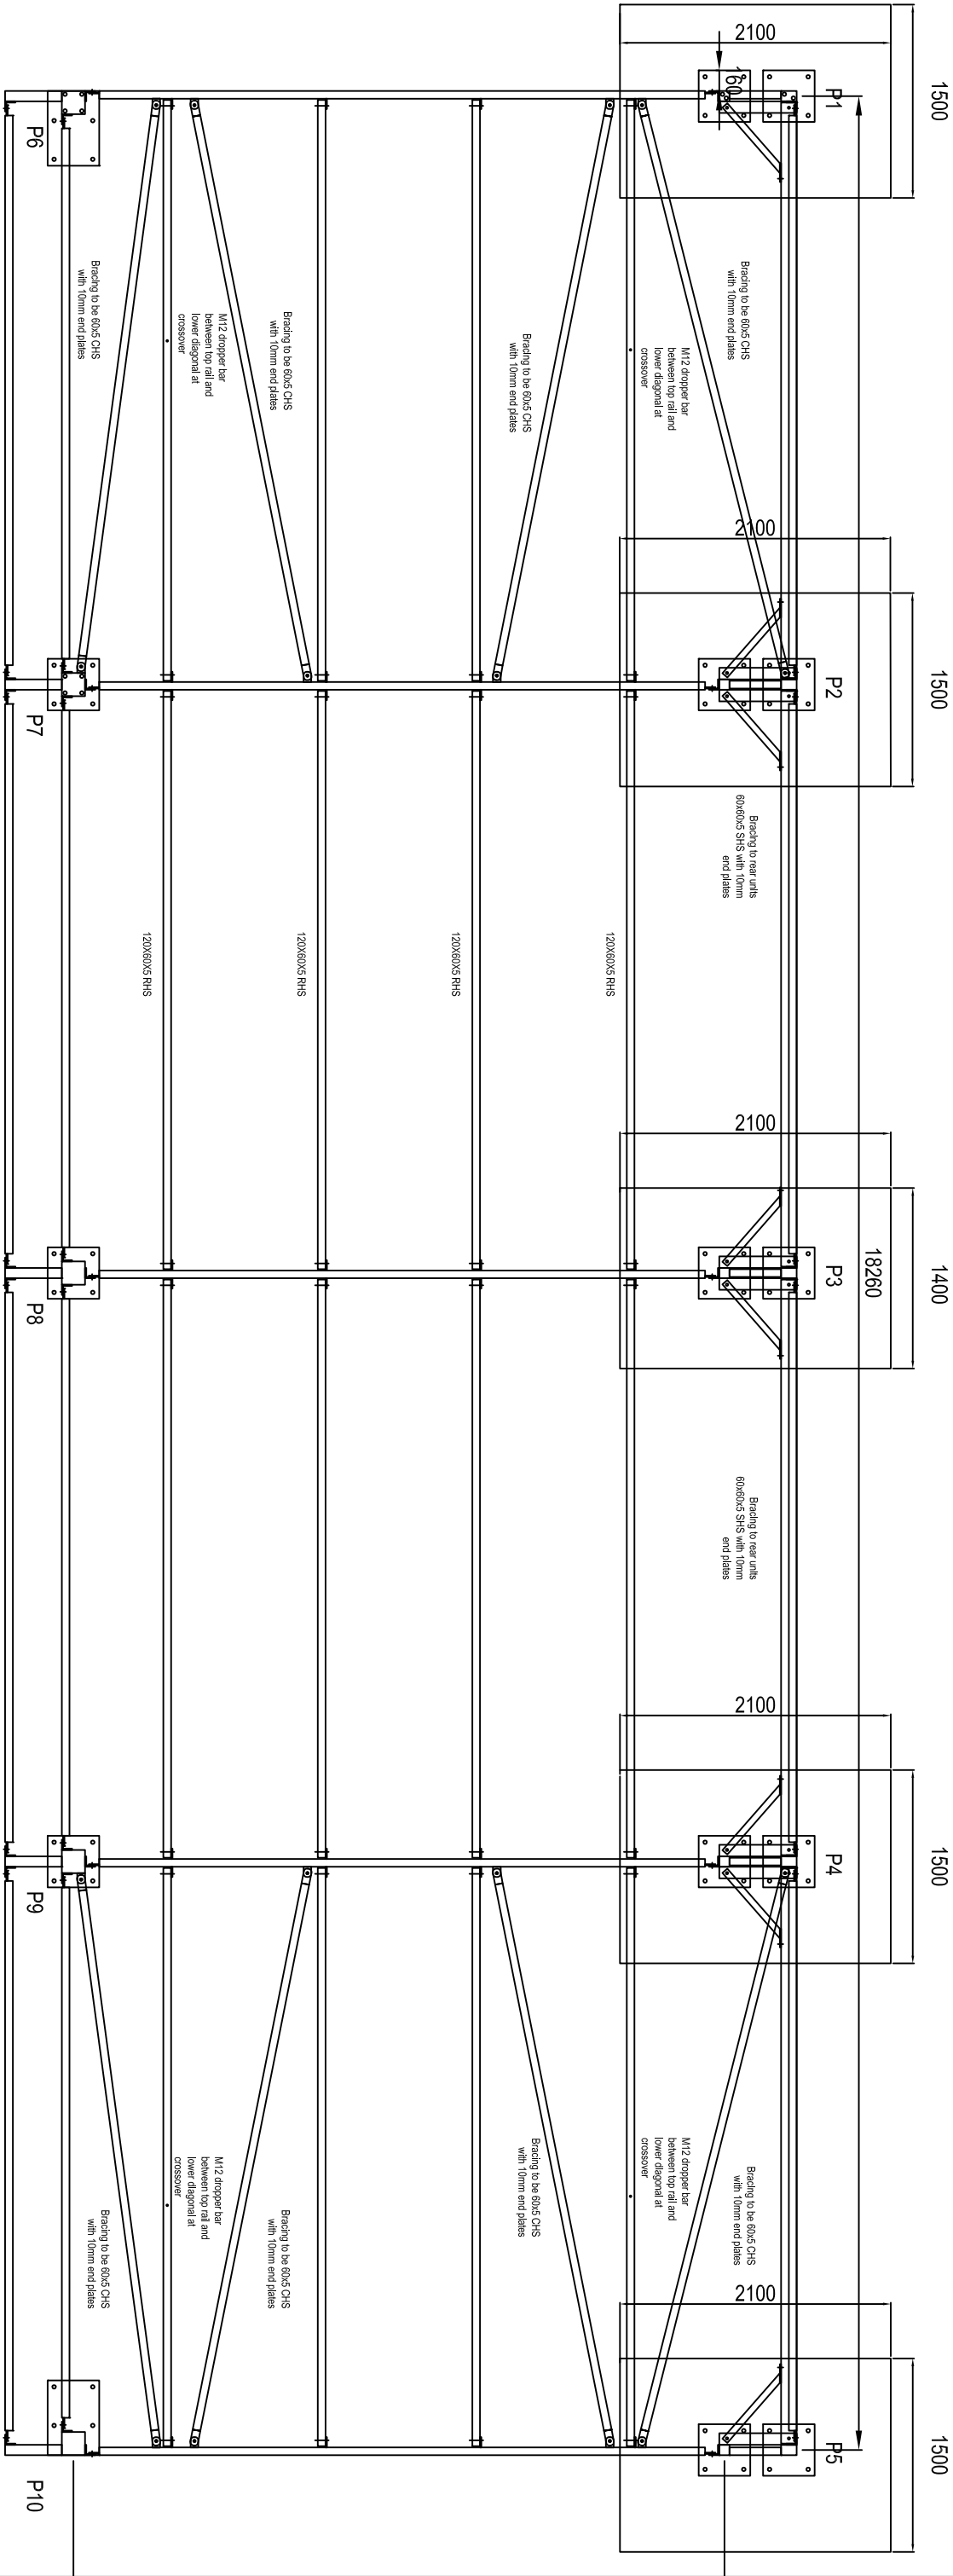

 Structural Engineers Registration Ltd	
Certificate Number	312205
Approved Certifier Name	David Brochie
Registration Number	SER1-D-01385
Approved Certifier Signature	
Approved Body Name	Brochie Engineering LTD
Registration Number	SER1-DB-0844

Client:

Project:

Replacement covered area

Title: Rear Elevation

Galv steelwork

Drawn:

G.R.

General Notes:

1. Check sizes prior to start.
2. All Dimensions in mm Unless Stated Otherwise.
3. Do Not Scale From Drawing.
4. If In Doubt Ask.
5. All Sharp Edges & Splatter To Be Removed.

Rev.	Description	Date



No 200312

Scale:

NTS



No 43357

Date:



FENCING AND BLACKSMITH CONTRACTORS

Web: www.wrightmacleannan.co.uk

Status:

For construction K/5861

Project No:

A31[4] [FR]

Dwg Ref:

A31[4] [FR]

Camps Industrial Estate
Kirknewton
Midlothian
EH27 8DF
Tel: 01506 881486
Fax: 01506 883669