
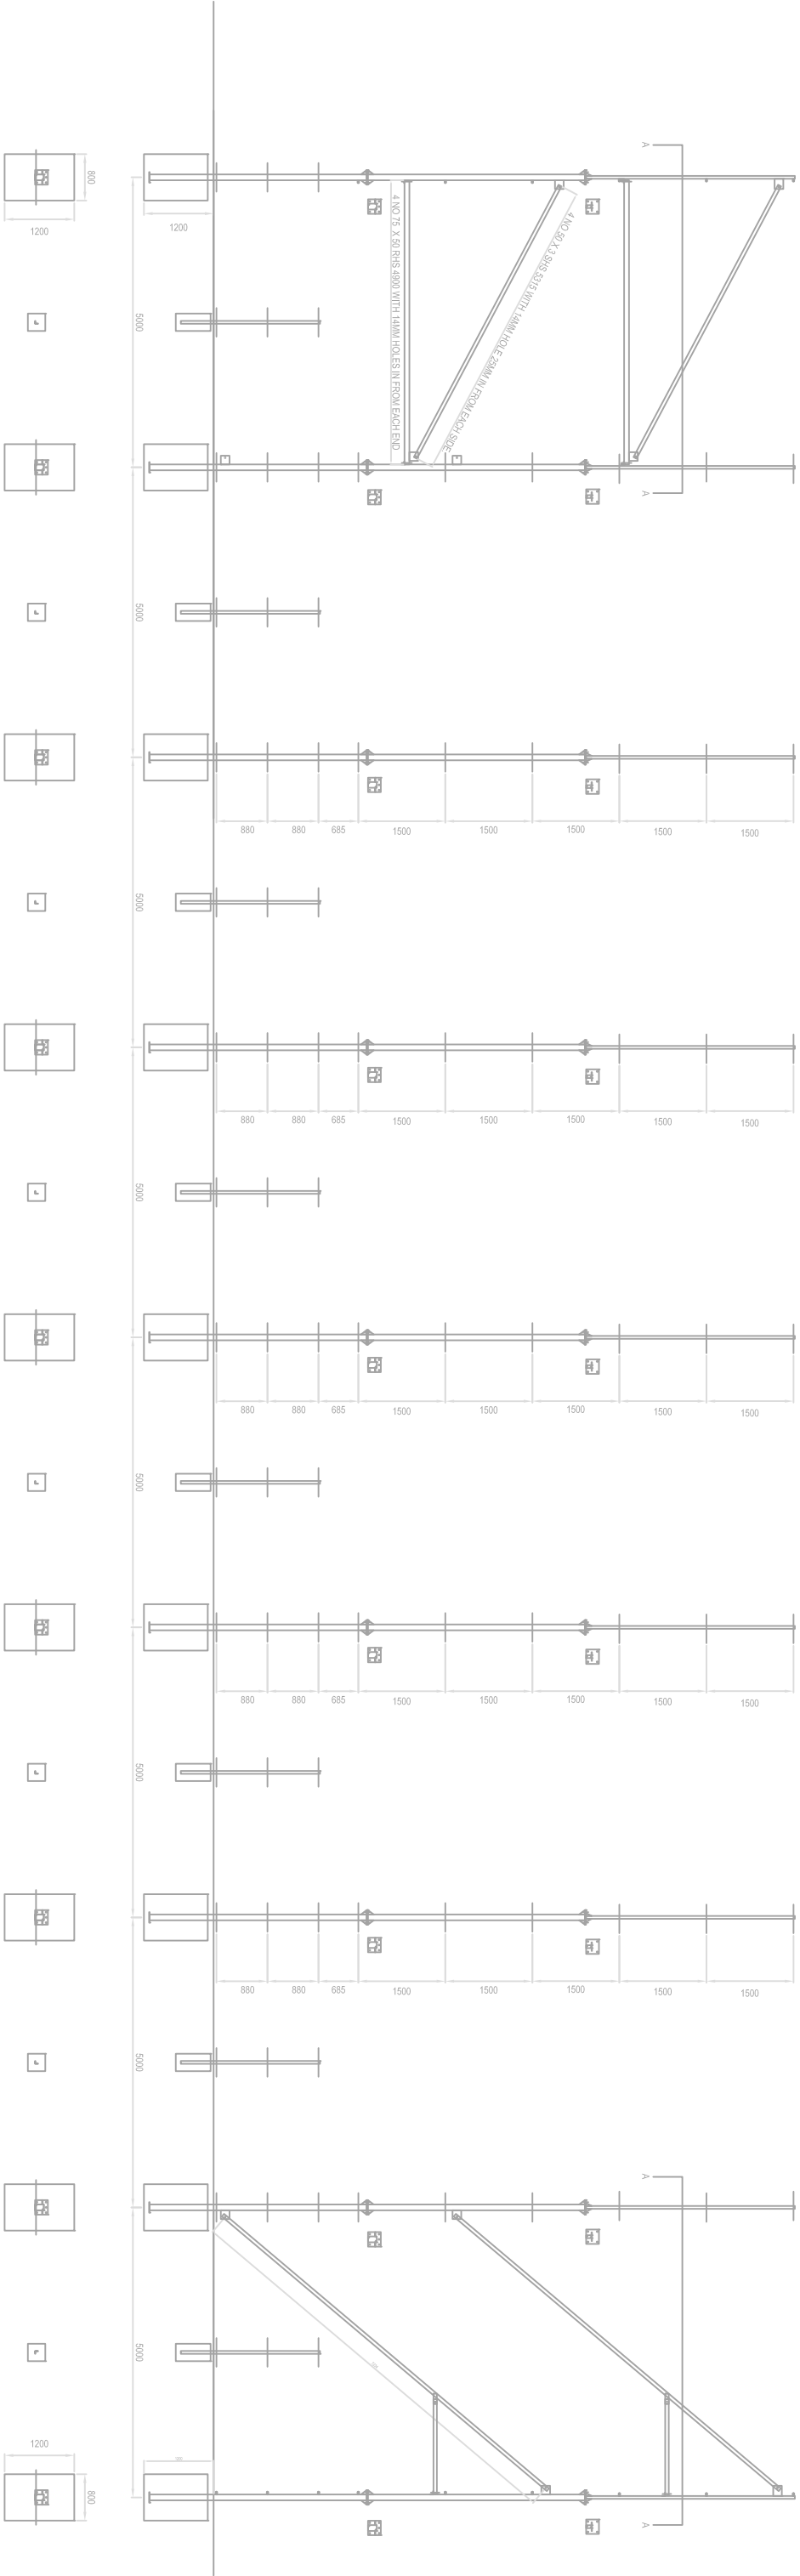
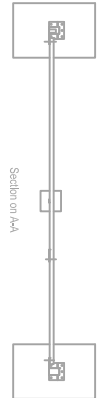


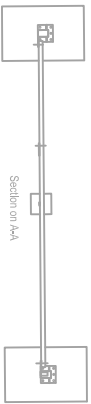

Client:

Project:

Title: Elevation and plan of 10m high section
Galv finish

Drawn:
G.R.

General Notes:

1. Check sizes prior to start.
2. All Dimensions in mm Unless Stated Otherwise.
3. Do Not Scale From Drawing.
4. If In Doubt Ask.
5. All Sharp Edges & Splatter To Be Removed.

Rev.	Description	Date



No 200312

Scale:

NTS



No 43557

Date:



FENCING AND BLACKSMITH CONTRACTORS

Web: www.wrightmadenman.co.uk

Status:

For construction | K/5843

Project No:

A31[e]

Dwg Ref:

A31[e]

Camps Industrial Estate

Kirknewton

Midlothian

EH27 8DF

Tel: 01506 881486

Fax: 01506 883669

CAD/Ver:2/05