


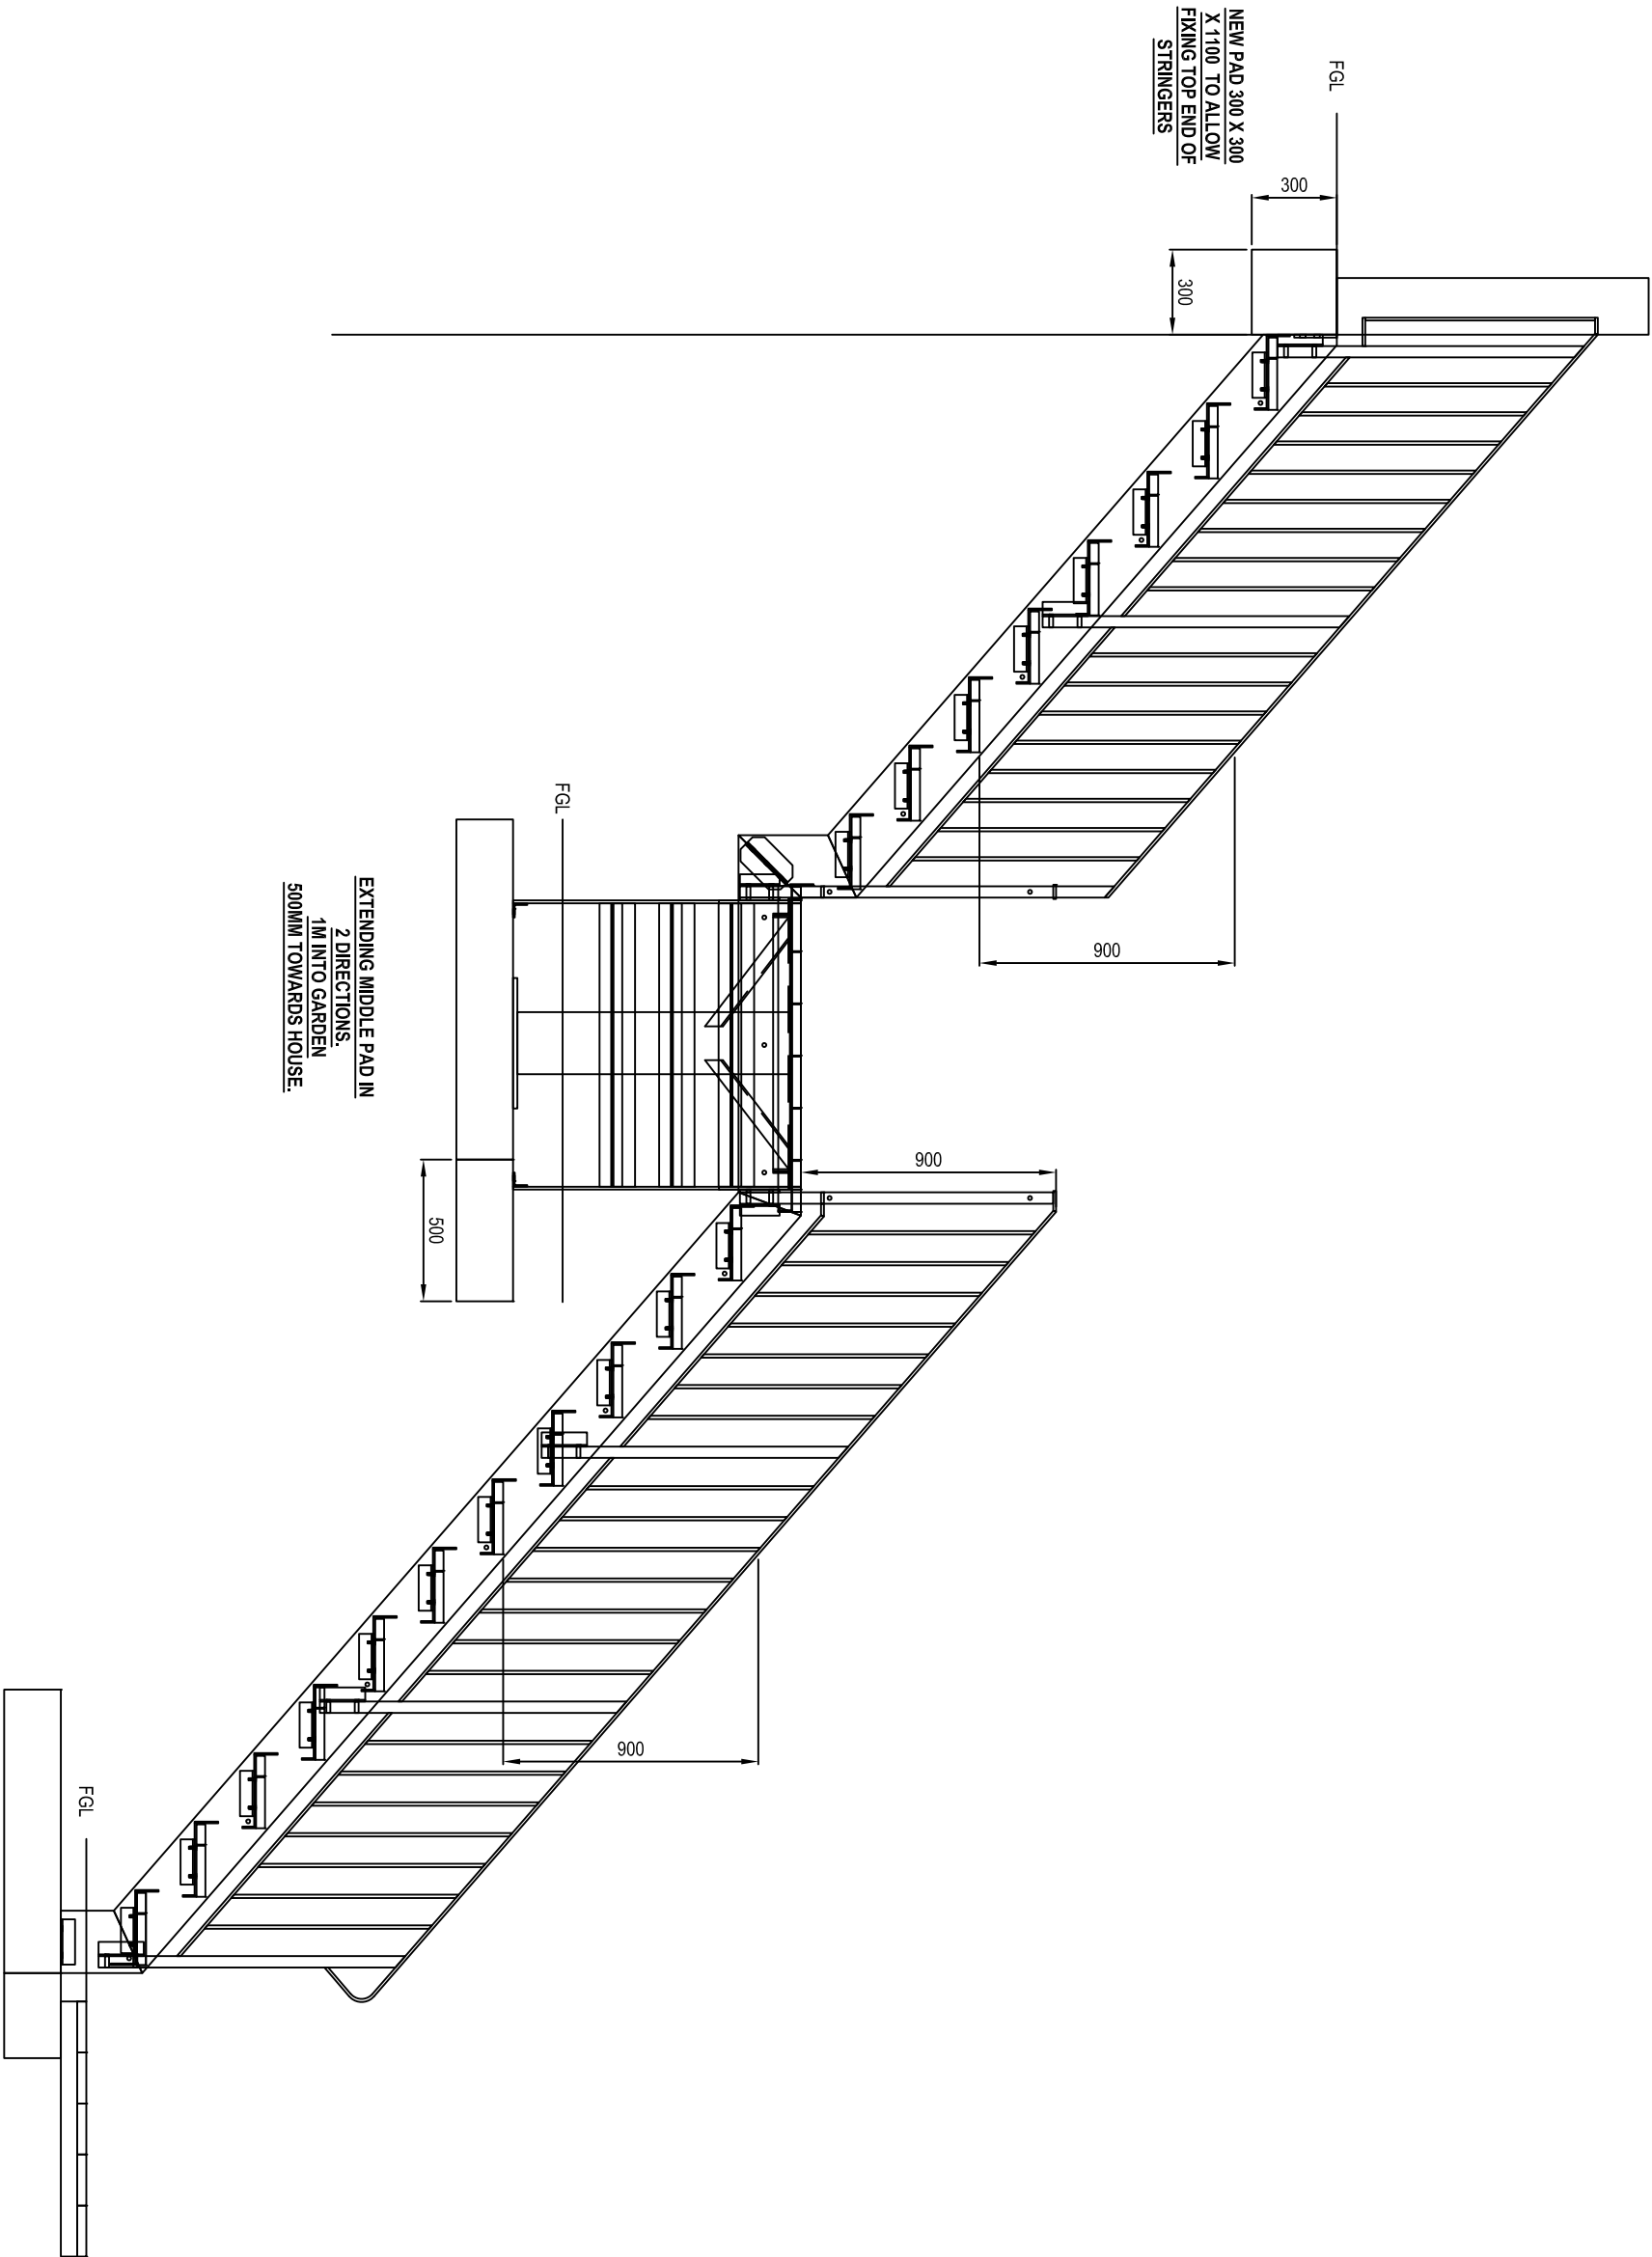

EXTENDING MIDDLE PAD IN
2 DIRECTIONS.
1M INTO GARDEN
500MM TOWARDS HOUSE.

Client:

Project:

NEW EXTERNAL STAIRCASE

Title: FABRICATION DETAILS

FINISH GALV

Drawn:

F.R

General Notes:

1. Check sizes prior to start.
2. All Dimensions in mm Unless Stated Otherwise.
3. Do Not Scale From Drawing.
4. If In Doubt Ask.
5. All Sharp Edges & Splatter To Be Removed.

Rev.	Description	Date



No 200312

Scale:

TBC



No 43557

Date:



Web: www.wrightmadennan.co.uk

Status:

2

Project No:

K/6375

Dwg Ref:

A31/19

Camps Industrial Estate
Kilnmevon
Midlothian
EH27 8DF
Tel: 01506 881486
Fax: 01506 883669